

AXONOMETRIC
SCALE 1:20



LIME STONE -
re-used as flooring



BRICK WALL -
re-used in the facade




WINDOWS -
re-used as interior walls




LAND REGISTRY BUILDING
NEO-JACOBEAN




ROYAL COLLEGE OF SURGEONS
NEO-CLASSICAL

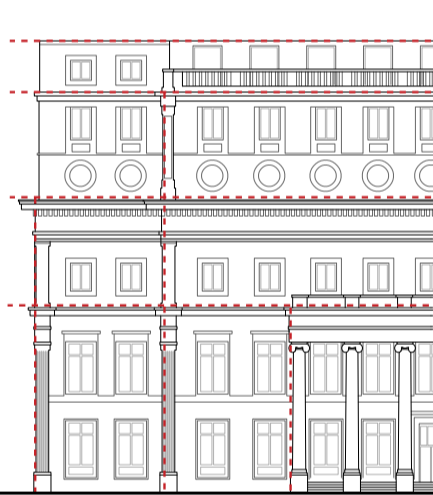


THE BEAUTIFUL FACADE OF THE GREAT HALL,
WITH ITS TYPICAL PERPENDICULAR STYLE

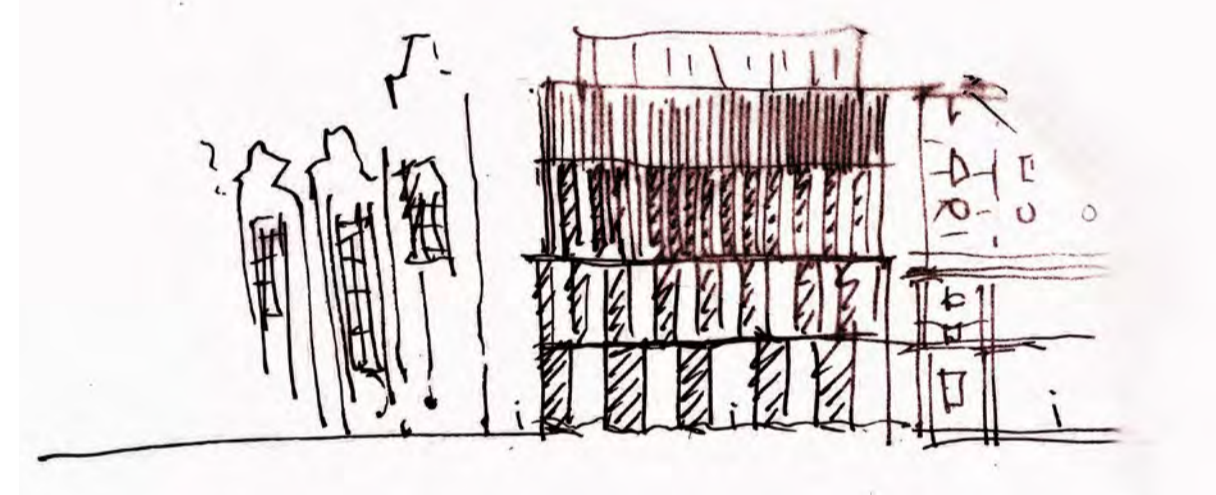


EARLY HAND SKETCH, RELATING TO BOTH THE VERTICAL
AND HORIZONTAL LINES.

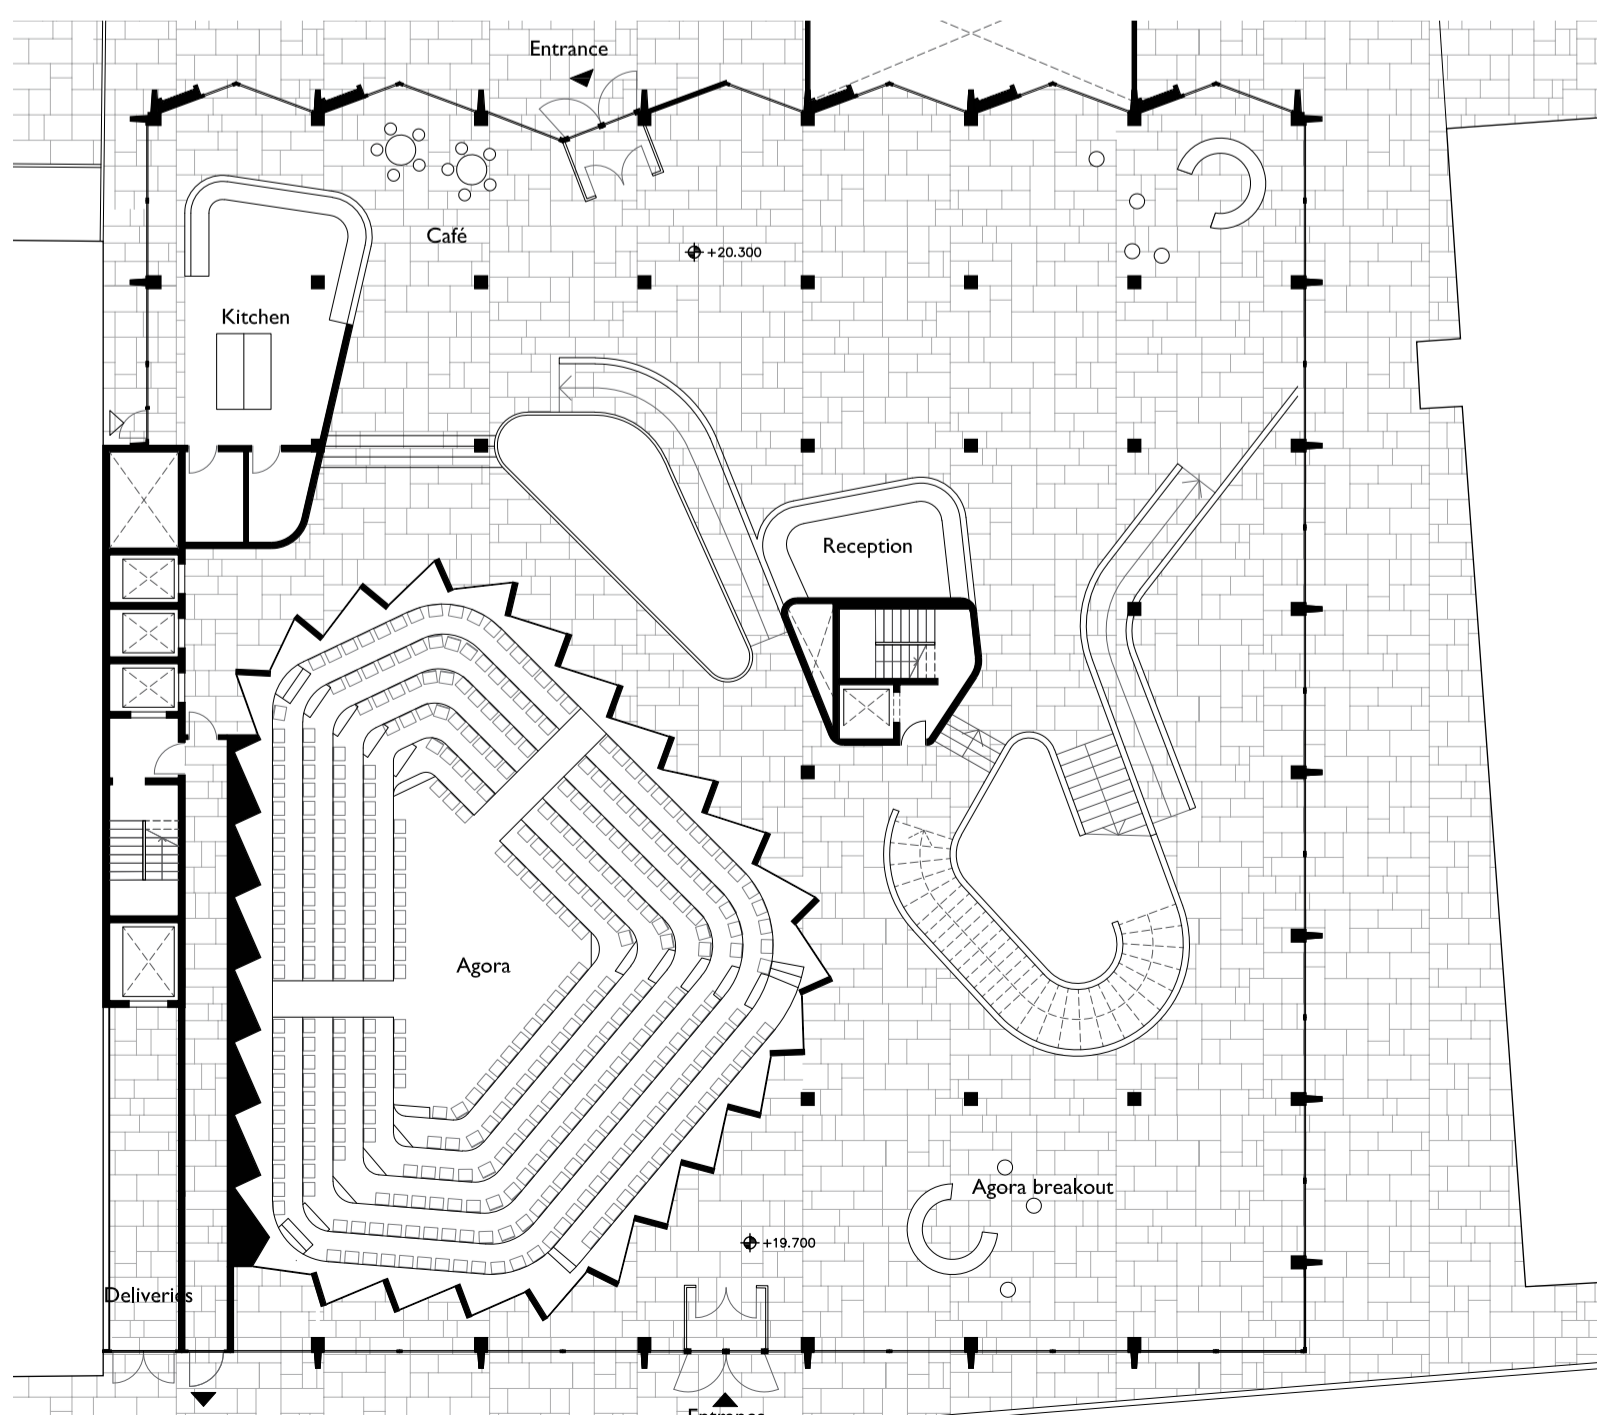


PLAN ENTRANCE LEVEL - 1:250

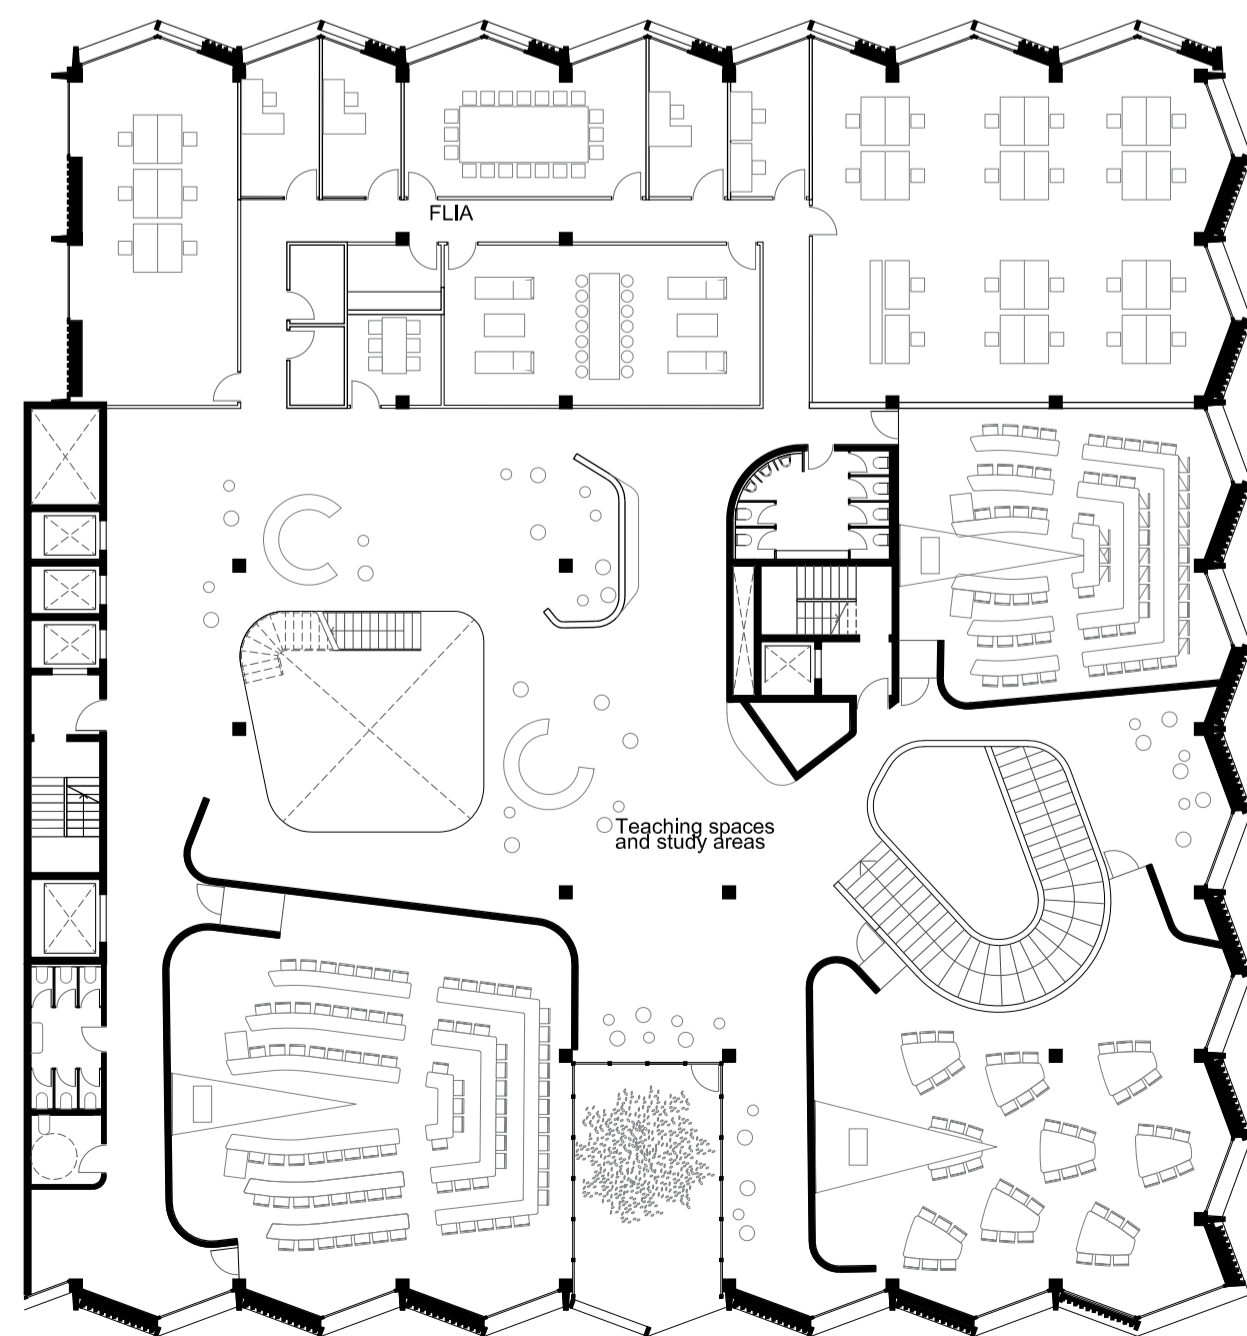

PLAN LEVEL 1 - 1:250

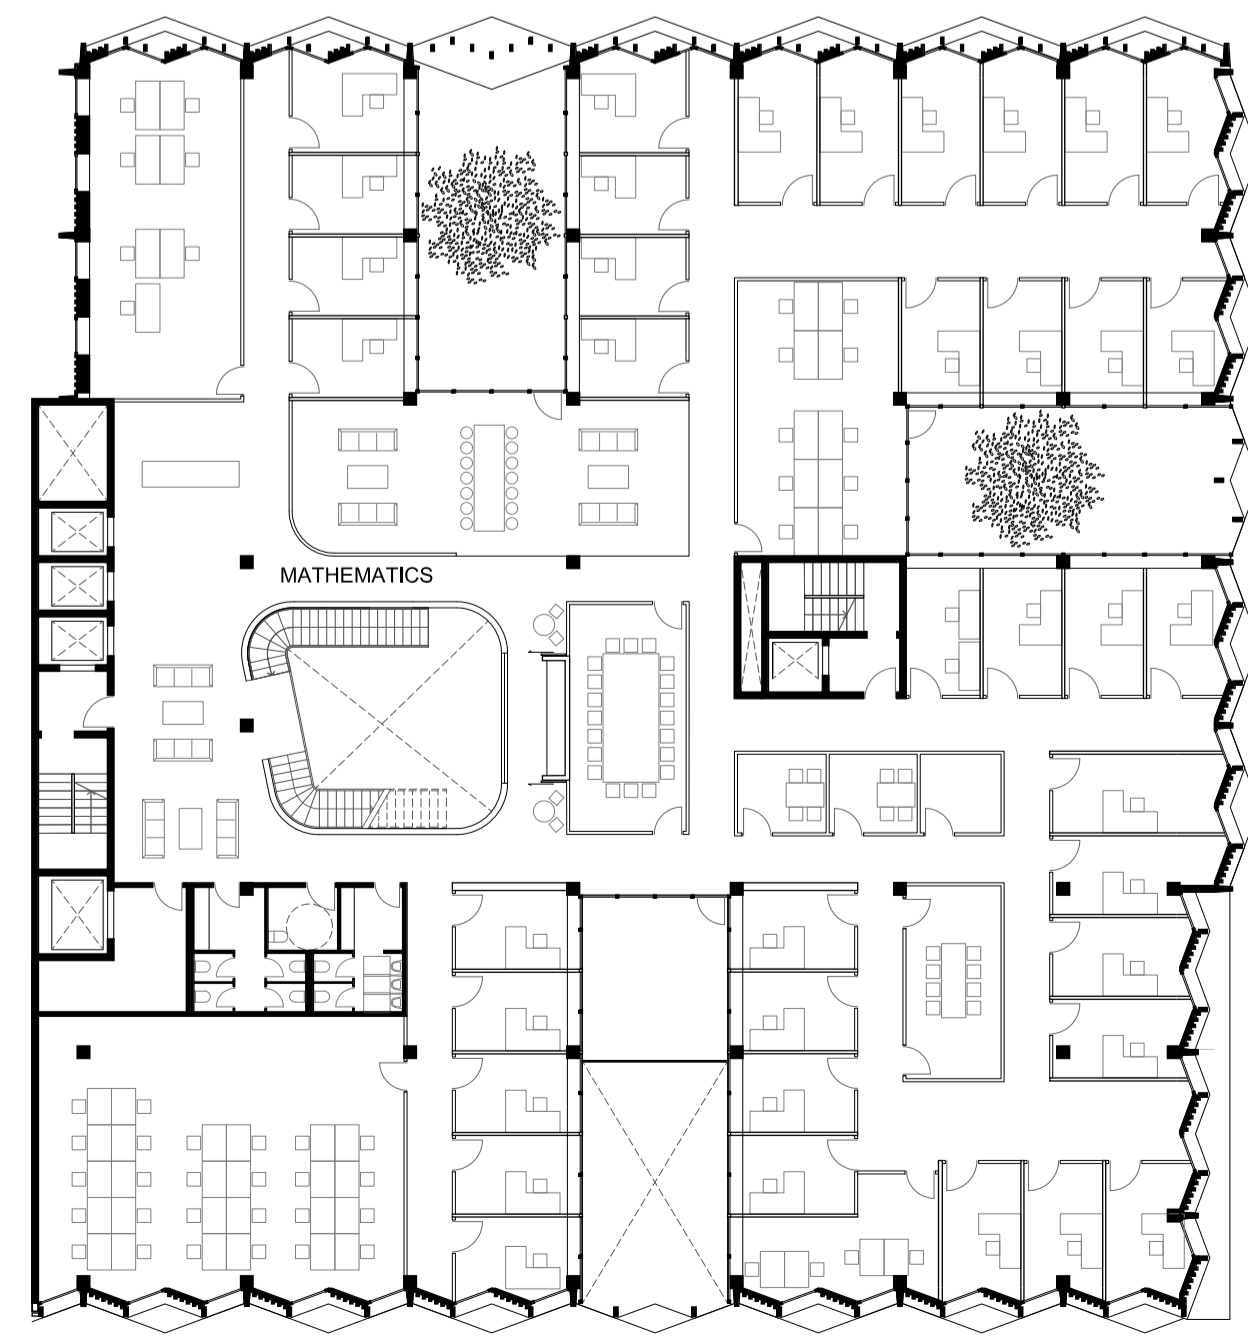

PLAN LEVEL 2 - 1:250

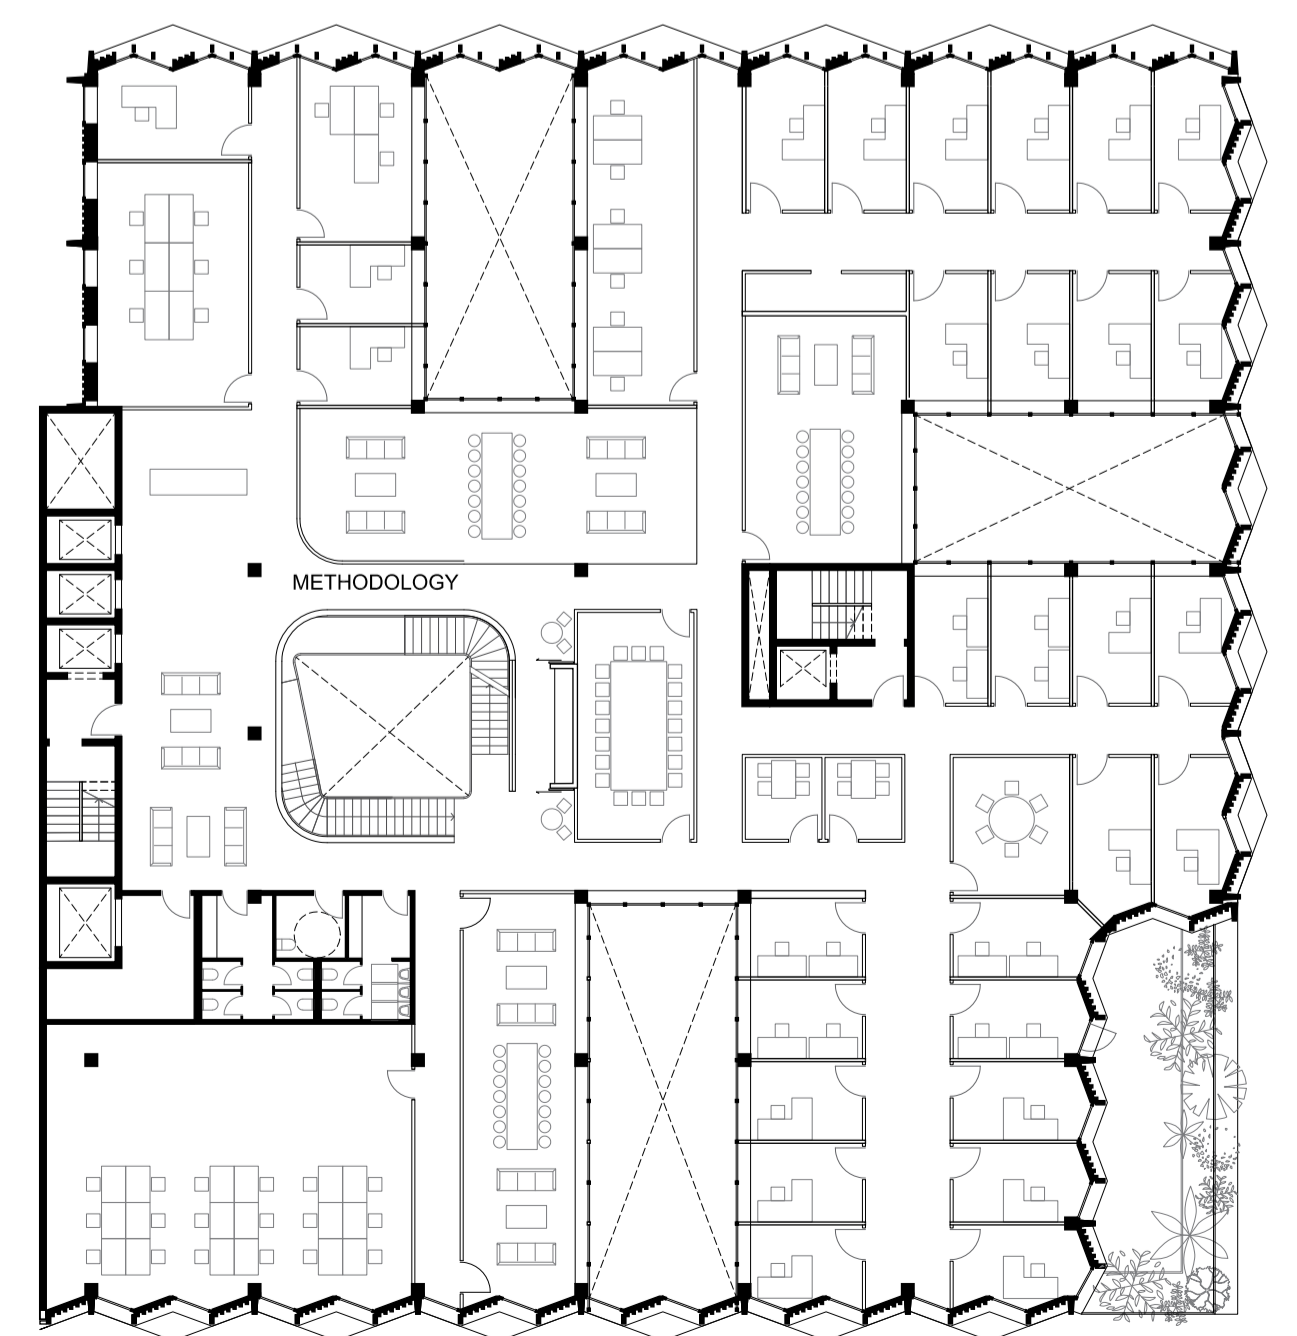

PLAN LEVEL 3 - 1:250