






44 LINCOLN'S INN FIELDS The Paul Marshall Building

BEFORE AND AFTER

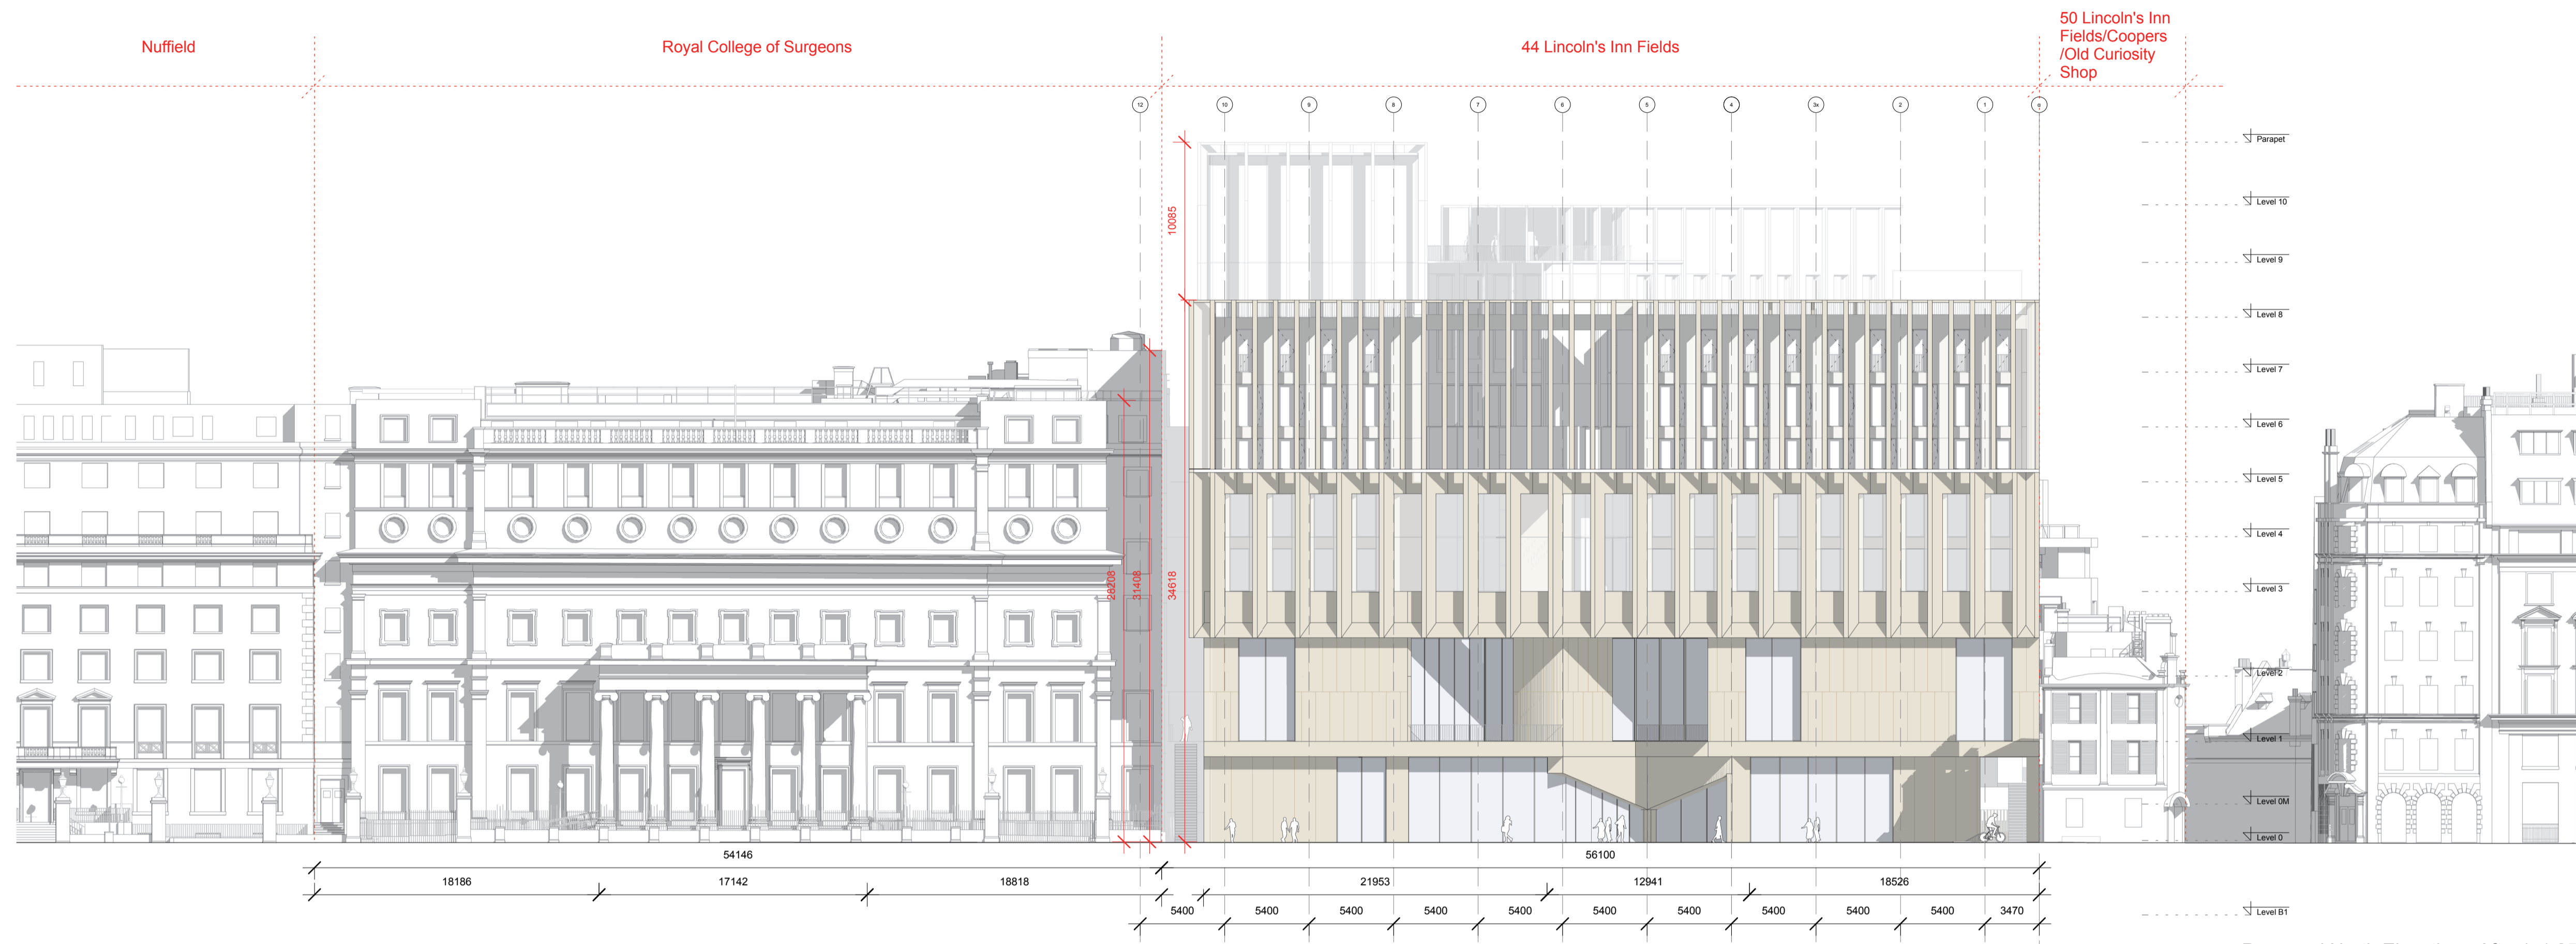

Proposed North Elevation - After | 1:250

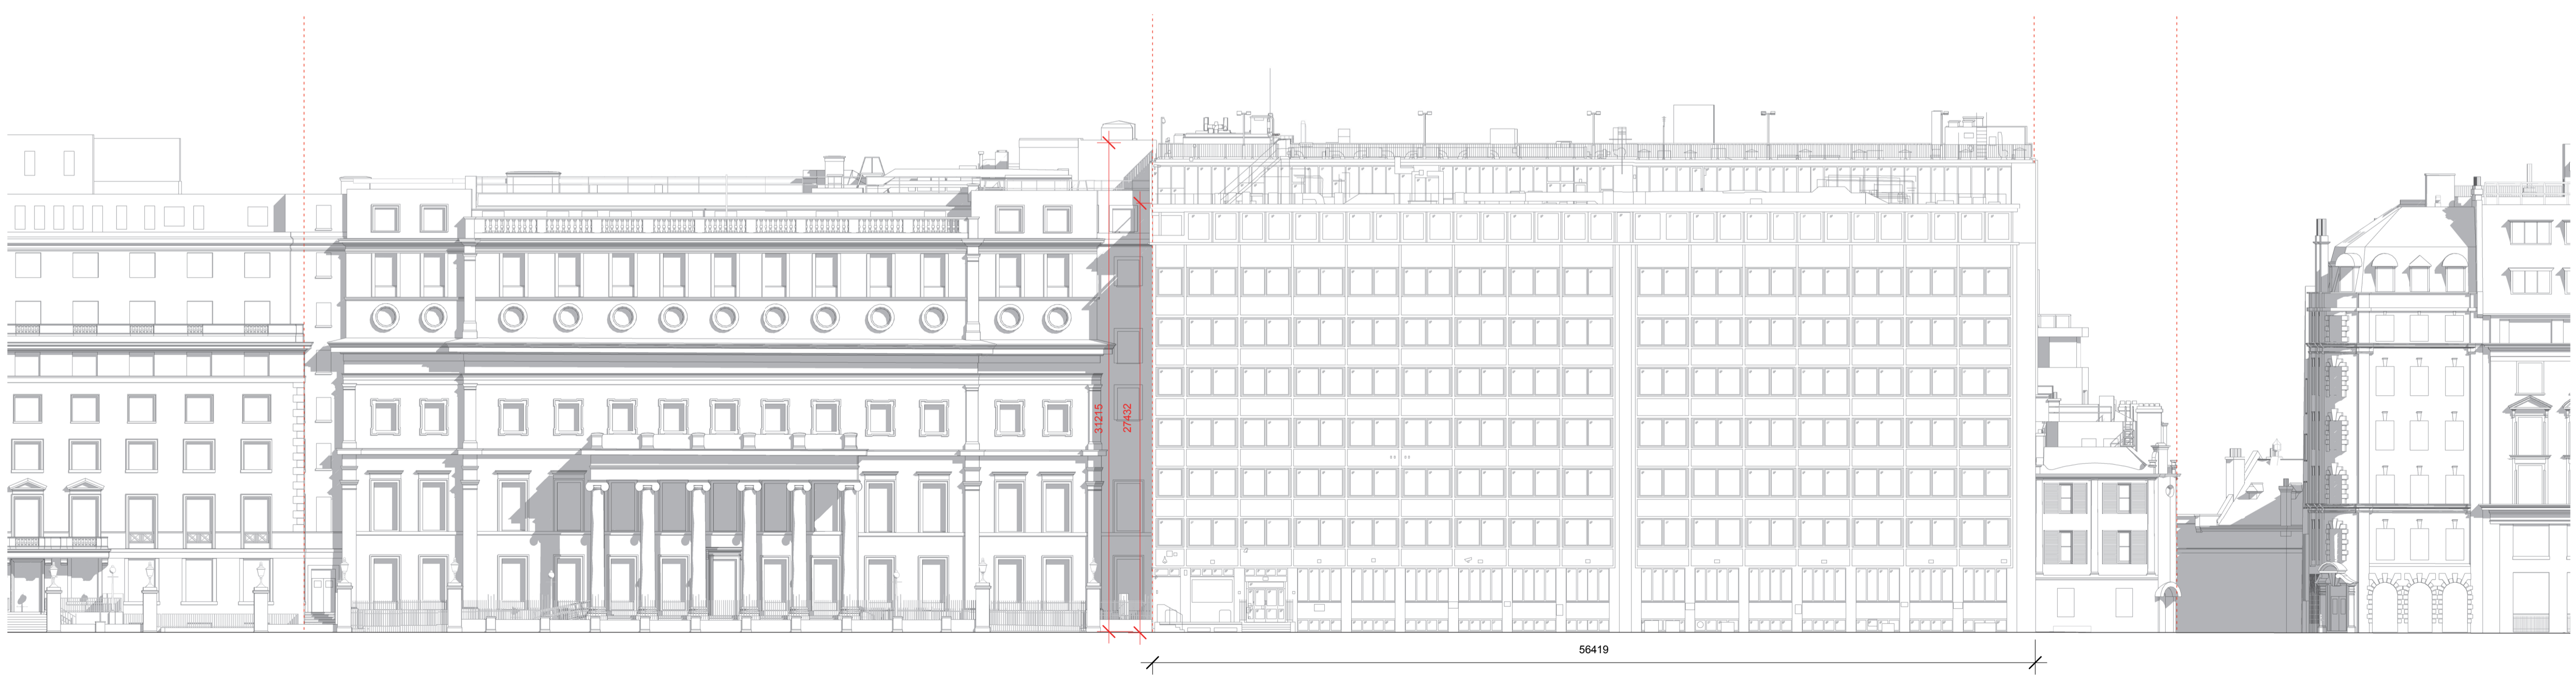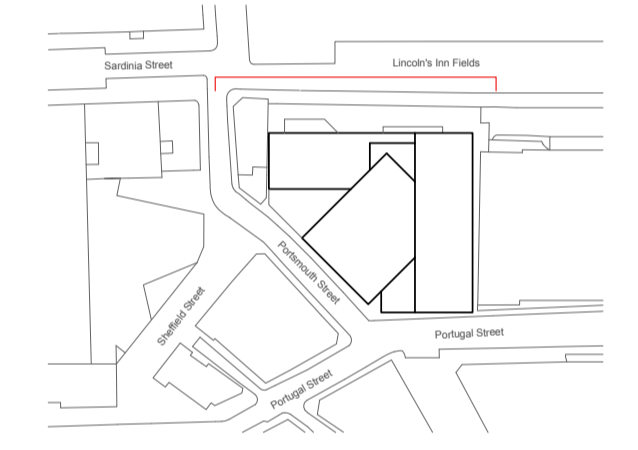

Existing North Elevation - Before | 1:250

